


- ALL STEEL CONSTRUCTION
- IDEAL FOR BASEBOARD INSTALLATIONS
- 1/3 INCH SPACED FINS SET AT 20 DEGREES
- MINIMUM SIZE = 10 X 6
MAXIMUM SIZE = 30 X 8
- FINISH: WHITE ENAMEL

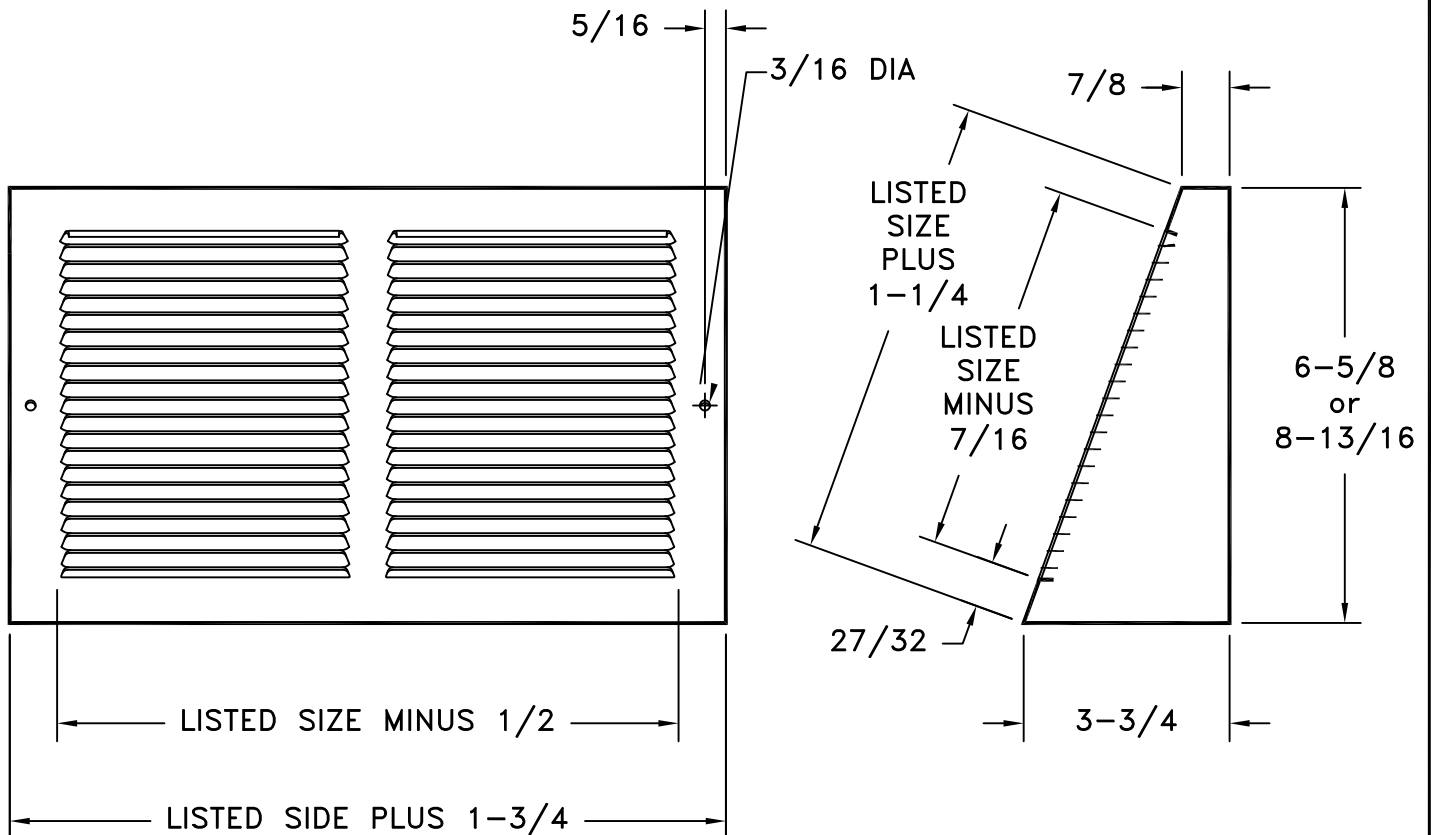

JOB NAME: _____
 LOCATION: _____
 ARCHITECT: _____
 ENGINEER: _____
 CONTRACTOR: _____

SUBMITTED BY: _____

DATE: 4/12/11

176
Return Grille